

Areas:
n Level
3
ond Level
3
l Heated
5
age
-
gia
5
e Cochere

t Porch

l Roofed
98

RIGHT Home Design Works, Llc. ALL RIGHTS RESERVED. THE REPRODUCTION, COPYING, SALE, RENTAL, LICENSING, USE OF THESE DRAWINGS TO CREATE DERIVATIVE WORK, OR ANY OTHER DISTRIBUTION OF THESE DRAWINGS, AND / OR ANY PORTION OF THE PLANS DEPICTED IS STRICTLY PROHIBITED UNLESS EXPRESSLY AUTHORIZED IN WRITING BY AN OFFICER OF Home Design Works, Llc. Home Design Works, Llc (Designer) IS RESPONSIBLE FOR THE AESTHETIC DESIGN INTENT ONLY AS REPRESENTED IN THESE PLANS, BUT NOT FOR ANY STRUCTURAL INFORMATION INCLUDED THEREIN. THE CONTRACTOR (BUILDER) IS RESPONSIBLE FOR ENSURING THAT THESE PLANS ARE CONSTRUCTED TO MEET ALL APPLICABLE FEDERAL, STATE, AND LOCAL BUILDING CODES, ORDINANCES, AND LAWS, INCLUDING BUT NOT LIMITED TO THE FOLLOWING: EGRESS, FIRE SAFETY, TECHNICAL CODES, FLOOD ZONE CRITERIA, PRE-ENGINEERED TRUSS, FRAMING MEMBERS, FLASHING AND MOISTURE PROTECTION. BY USE OF THESE DRAWINGS, THE OWNER, CONTRACTOR (Builder) AND SUBCONTRACTORS ACKNOWLEDGE AND AGREE TO THIS DISCLAIMER.

Builder Logo

Date of Issue:
1-12-17


ng Title


UNDATION PLAN
PART #1

ng No.

A0.1

A0.1

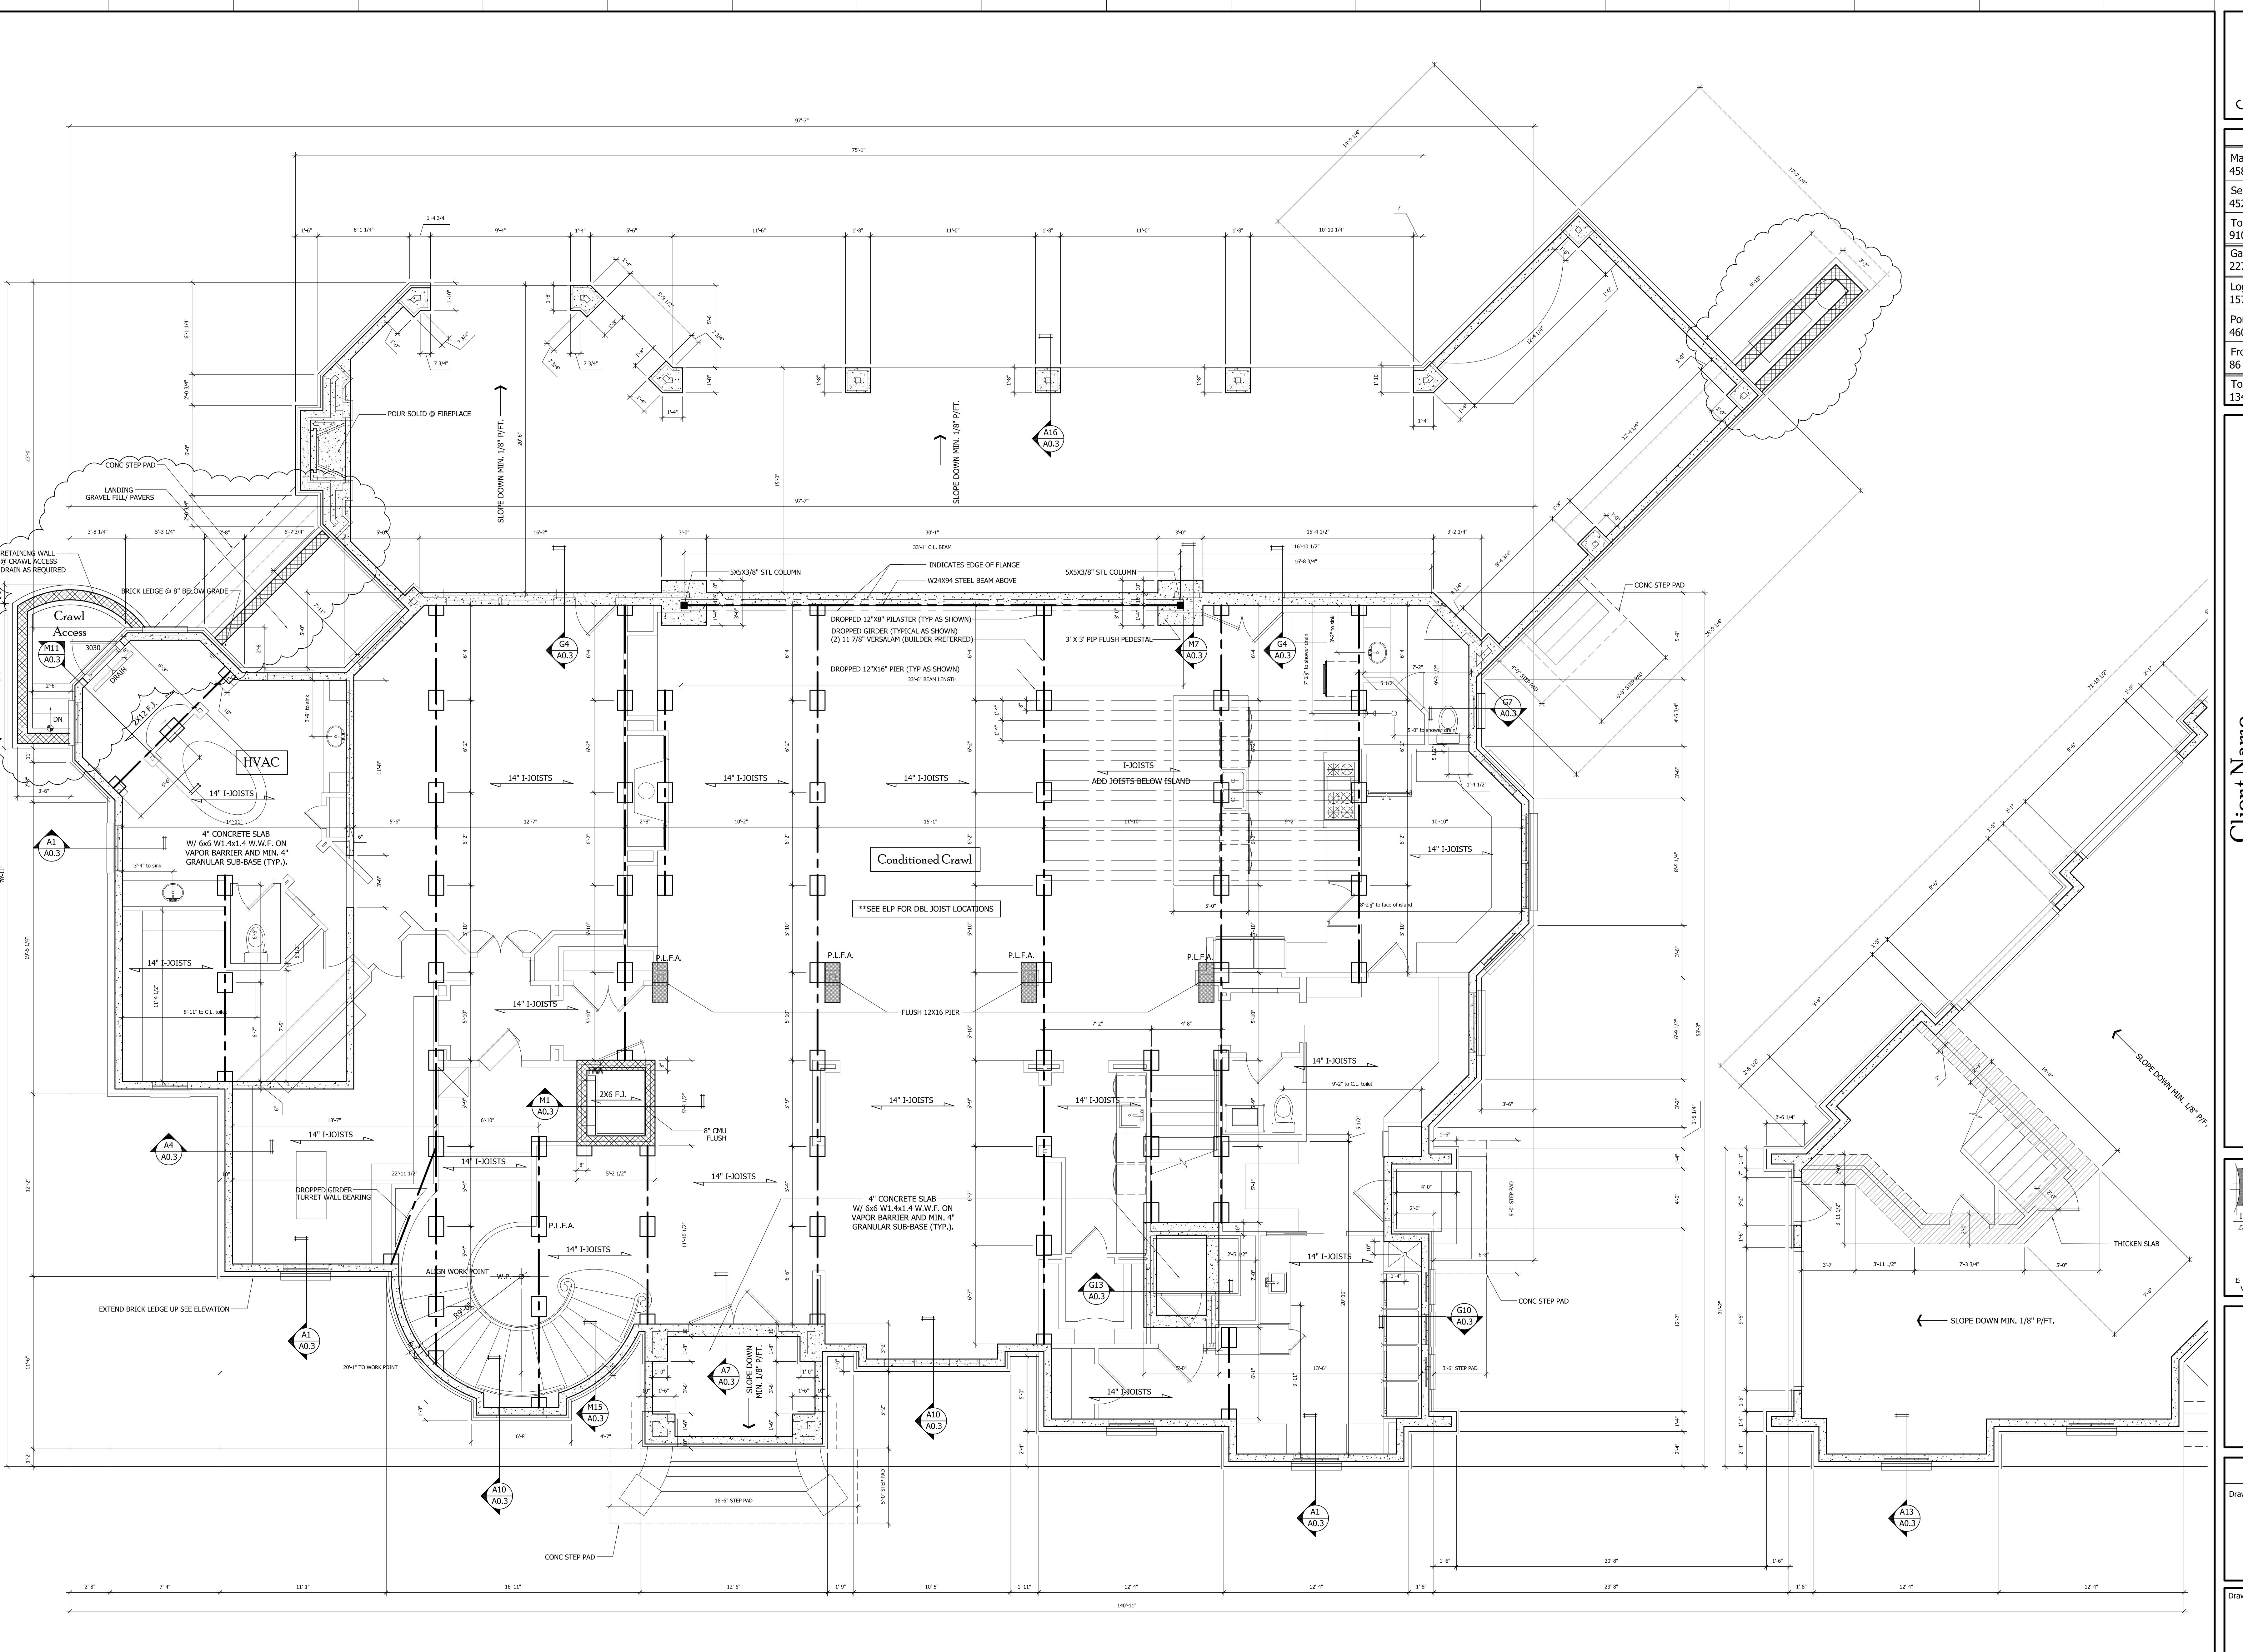

 

ONE DESIGN WORKS, LLC. ALL RIGHTS RESERVED. THE REPRODUCTION, COPYING, SALE, RENTAL, LICENSING, USE OF THESE DRAWINGS TO CREATE DERIVATIVE WORK, OR ANY OTHER USE OF THESE DRAWINGS, AND / OR ANY PORTION OF THE PLANS DEPICTED IS STRICTLY PROHIBITED UNLESS EXPRESSLY AUTHORIZED IN WRITING BY AN OFFICER OF HOME DESIGN WORKS, LLC. ONE DESIGN WORKS, LLC (DESIGNER) IS RESPONSIBLE FOR THE AESTHETIC DESIGN INTENT ONLY AS PERTAINING TO THESE PLANS, BUT NOT FOR ANY STRUCTURAL INFORMATION INCLUDED THEREIN. THE (BUILDER) IS RESPONSIBLE FOR ENSURING THAT THESE PLANS ARE CONSTRUCTED TO MEET ALL APPLICABLE FEDERAL, STATE, AND LOCAL BUILDING CODES, ORDINANCES, AND LAWS, INCLUDING BUT NOT LIMITED TO THE FOLLOWING: EGRESS, FIRE SAFETY, TECHNICAL CODES, FLOOD ZONE CRITERIA, PRE-ENGINEERED TRUSS, FRAMING MEMBERS, FLASHING AND MOISTURE

Property Address

The logo consists of the letters "HDW" in a bold, stylized font. The "H" and "D" are connected by a vertical line, and the "W" is positioned to the right. Below the letters, the words "Home Design Works" are written in a smaller, sans-serif font.

Wilder Logo

Date of Issue:
1-12-17

FOUNDATION PLATE

String No.

Construction Package	
Areas:	
Main Level	583
Second Level	523
Total Heated	106
Garage	271
Oggia	575
Vorte Cochere	60
Front Porch	6
Total Roofed	3498

Client Name _____
Property Address _____

Client Name

Property Address

COPYRIGHT Home Design Works, Llc. ALL RIGHTS RESERVED. THE REPRODUCTION, COPYING, SALE, RENTAL, LICENSING, USE OF THESE DRAWINGS TO CREATE DERIVATIVE WORK, OR ANY OTHER DISTRIBUTION OF THESE DRAWINGS, AND / OR ANY PORTION OF THE PLANS DEPICTED IS STRICTLY PROHIBITED UNLESS EXPRESSLY AUTHORIZED IN WRITING BY AN OFFICER OF Home Design Works, Llc. Home Design Works, Llc (Designer) IS RESPONSIBLE FOR THE AESTHETIC DESIGN INTENT ONLY AS REPRESENTED IN THESE PLANS, BUT NOT FOR ANY STRUCTURAL INFORMATION INCLUDED THEREIN. THE CONTRACTOR (Builder) IS RESPONSIBLE FOR ENSURING THAT THESE PLANS ARE CONSTRUCTED TO MEET ALL APPLICABLE FEDERAL, STATE, AND LOCAL BUILDING CODES, ORDINANCES, AND LAWS, INCLUDING, BUT NOT LIMITED TO, THE FOLLOWING: ENERGY CODES, PLUMBING, MECHANICAL, ELECTRICAL, FIRE, SMOKE, AND THERMAL INSULATION, ROOFING, ROOFING SYSTEMS, ROOFING MEMBERS, FLASHING, AND MOISTURE-PROOFING. CONTRACTOR IS NOT IMPLICATED IN THE DESIGN OF THESE PLANS.



Builder Logo

Date of Issue:
1-12-17


dwning Title

FOUNDATION DETAILS

Drawing No.

A0.3

A0.3

 

Construction Package

Areas:	
Main Level	4583
Second Level	4523
Total Heated	9106
Garage	2271
Loggia	1575
Porte Cochere	460
Front Porch	86
Total Roofed	13498

Client Name

Property Address
CONFIDENTIAL Home Design Works, Inc. ALL RIGHTS RESERVED. THE INFORMATION CONTAINED IN THIS DRAWING IS THE PROPERTY OF HOME DESIGN WORKS, INC. AND IS NOT TO BE COPIED, REPRODUCED, OR USED IN WHOLE OR IN PART WITHOUT THE EXPRESS WRITTEN CONSENT OF HOME DESIGN WORKS, INC. HOME DESIGN WORKS, INC. DESIGN IS THE PROPERTY OF THE CLIENT. THIS DRAWING IS FOR THE EXCLUSIVE USE OF THE CONTRACTOR AND IS NOT TO BE SHOWN TO ANY OTHER PERSON. THE INFORMATION CONTAINED IN THIS DRAWING IS NOT FOR THE AESTHETIC DESIGN OF THE PLAN, BUT FOR THE STRUCTURAL INFORMATION INCLUDED TO ASSIST THE CONTRACTOR IN THE CONSTRUCTION OF THE PLAN. THE CONTRACTOR AGREES TO HOLD THE INFORMATION CONTAINED IN THIS DRAWING IN CONFIDENCE AND NOT TO DISCLOSE IT TO ANYONE ELSE. THE CONTRACTOR AGREES TO USE THE INFORMATION CONTAINED IN THIS DRAWING ONLY FOR THE CONSTRUCTION OF THE PLAN. THE CONTRACTOR AGREES TO GUARANTEE THE ACCURACY AND INTEGRITY OF THE INFORMATION CONTAINED IN THIS DRAWING.




Builder Logo

Date of Issue:
1-12-17

Drawing Title:
MAIN LEVEL PLAN
PART #1

Drawing No.

A1.1

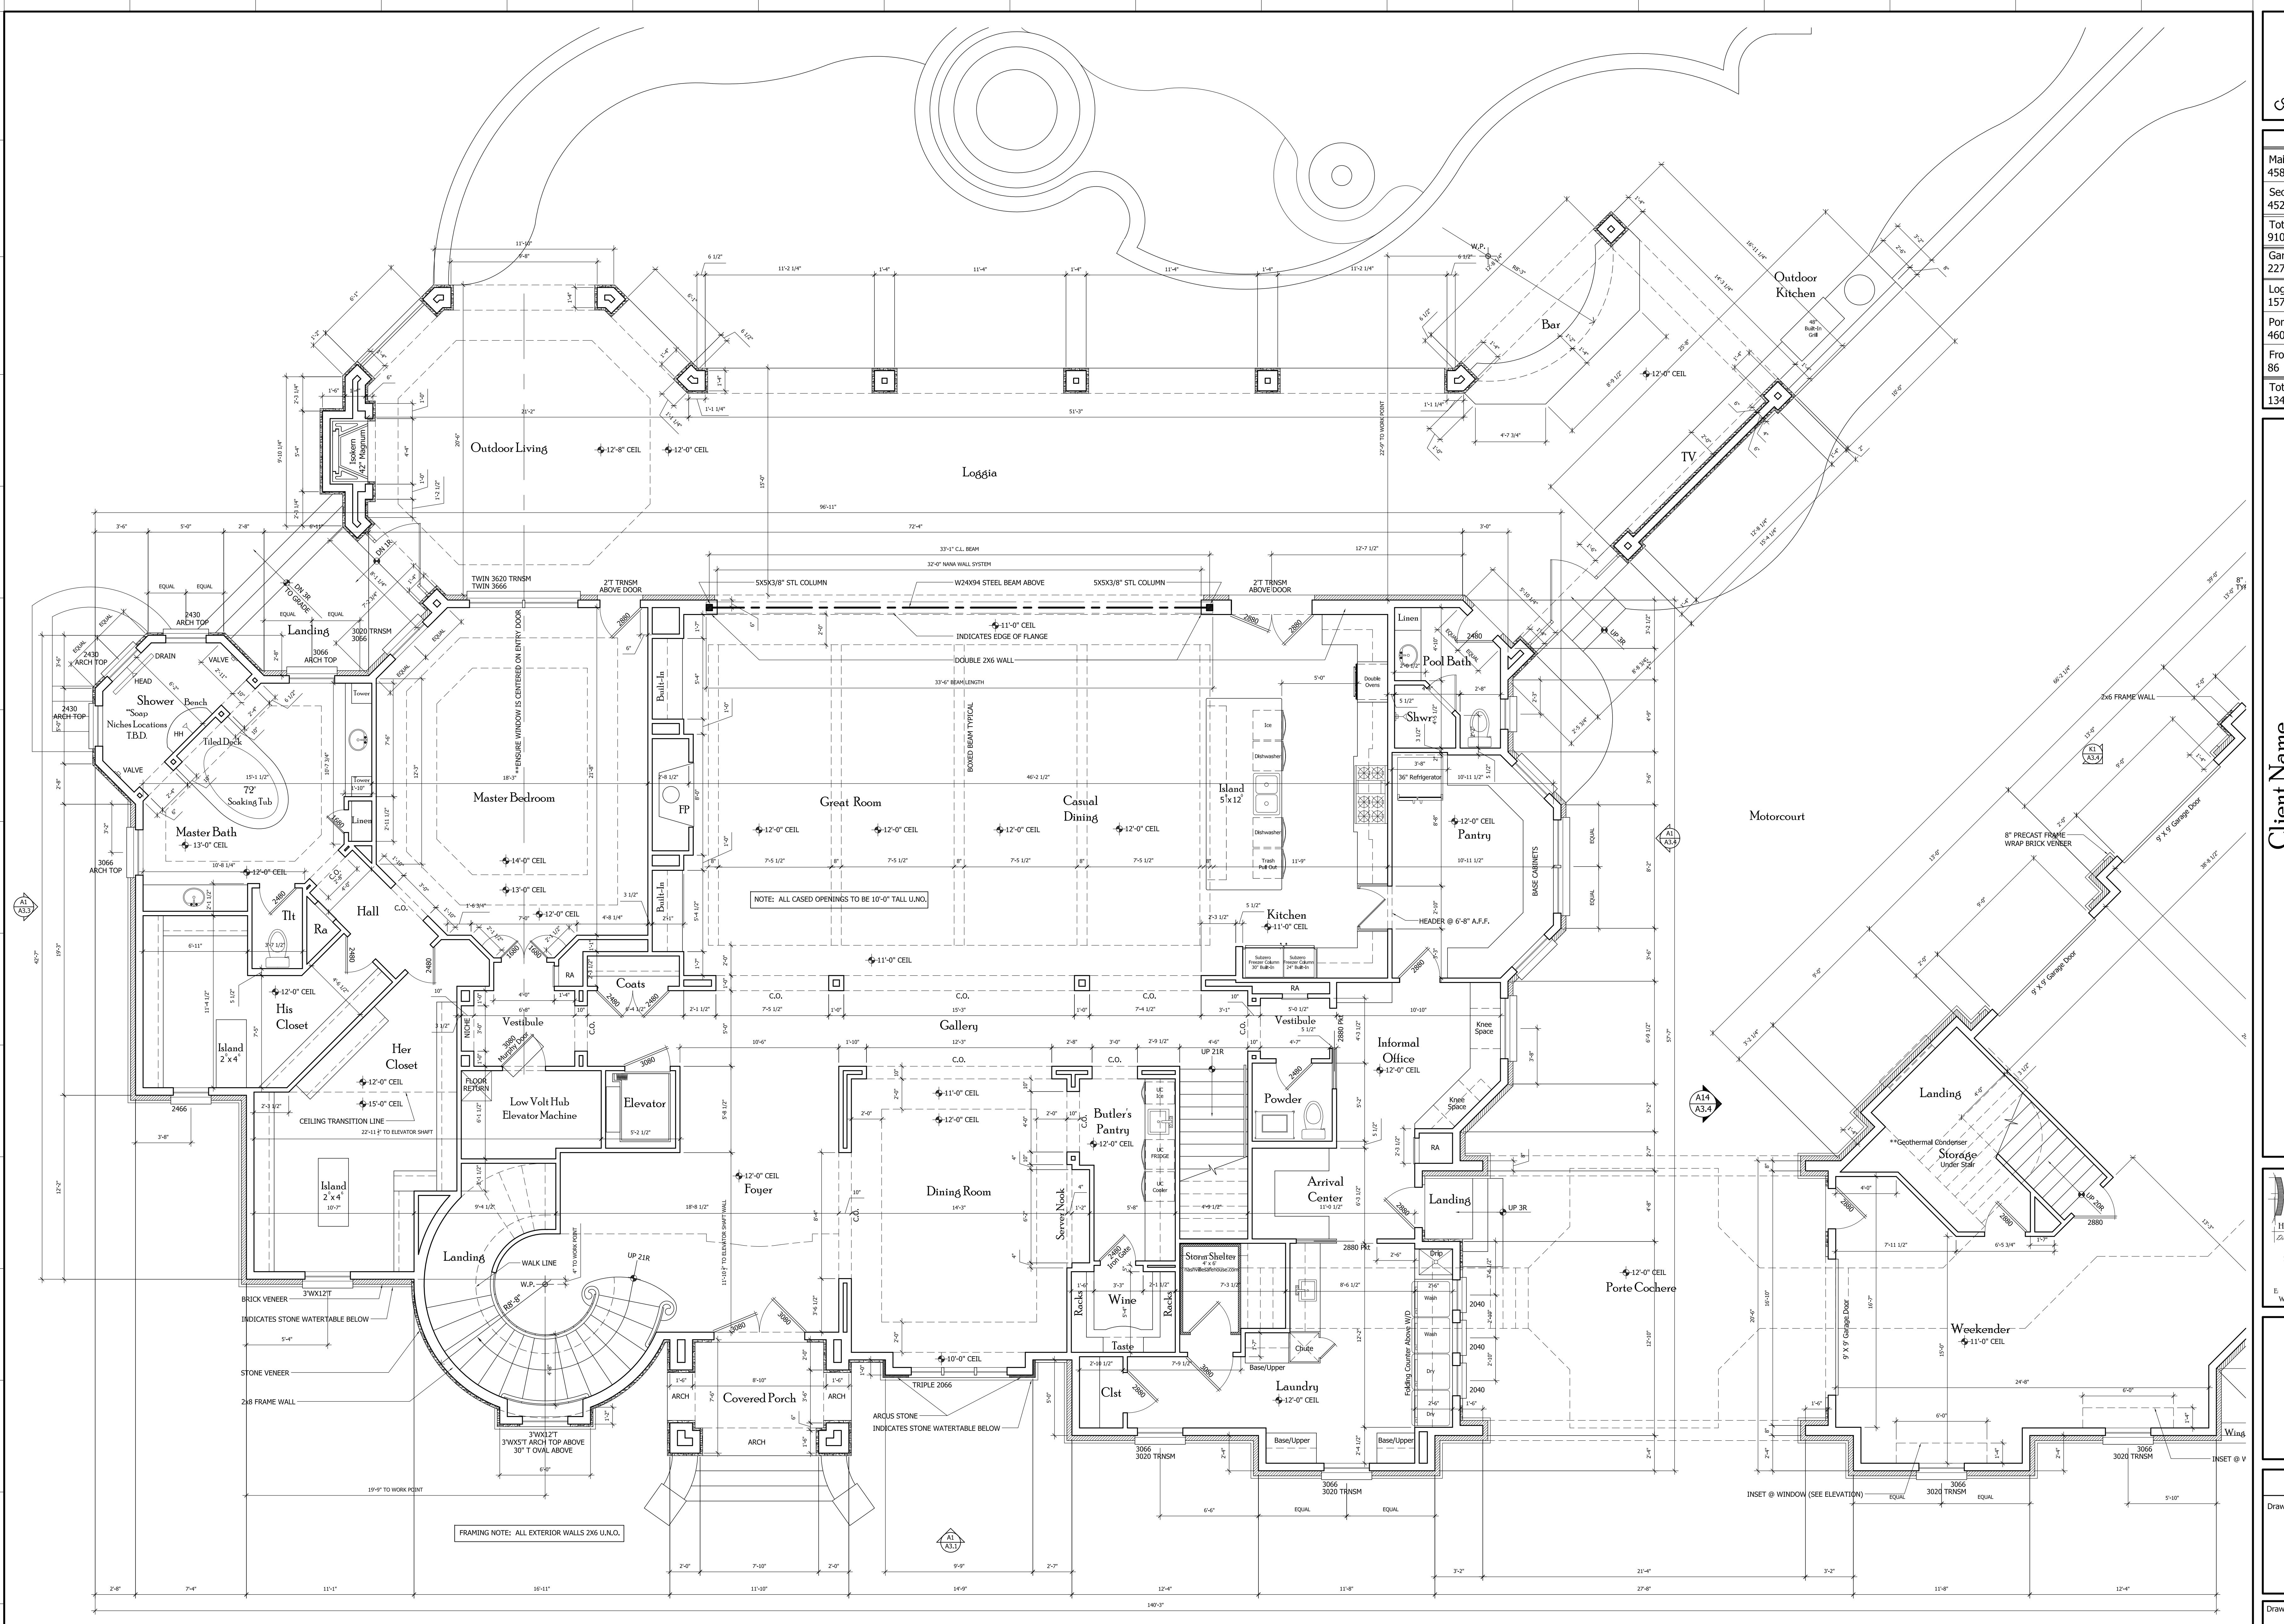

A1 MAIN LEVEL PLAN / PART #1


Scale: 3/16" = 1'-0"

Construction Package

Areas:	
Main Level	4583
Second Level	4523
Total Heated	9106
Garage	2271
Loggia	1575
Porte Cochere	460
Front Porch	86
Total Roofed	13498

Client Name

CONFIDENTIAL Home Design Works, LLC. ALL RIGHTS RESERVED. THE INFORMATION CONTAINED IN THIS DRAWING IS THE PROPERTY OF HOME DESIGN WORKS, LLC. DESIGNER AND/OR OWNER. NO PART OF THE PLANS REPORTED IS STRICTLY PROTECTED UNLESS EXPRESSLY AGREED TO IN WRITING BY HOME DESIGN WORKS, LLC. HOME DESIGN WORKS, LLC. DESIGNER IS RESPONSIBLE FOR THE AESTHETIC DESIGN AS PRESENTED IN THESE PLANS. IT IS NOT FOR ANY STRUCTURAL INFORMATION INCLUDED IN THESE PLANS. THE INFORMATION CONTAINED IN THESE PLANS IS NOT FOR USE IN THE DESIGN OR CONSTRUCTION OF ANY BUILDING, RESIDENTIAL OR COMMERCIAL, INCLUDING BUT NOT LIMITED TO THE FOLLOWING: EERES, FIRE SAFETY, TECHNICAL CODES, FLOOD ZONE, CIVIL/STRUCTURAL ENGINEERING, MECHANICAL, ELECTRICAL, PLUMBING, ROOFING, ROOFING MEMBERS, FLASHING AND INSULATION.

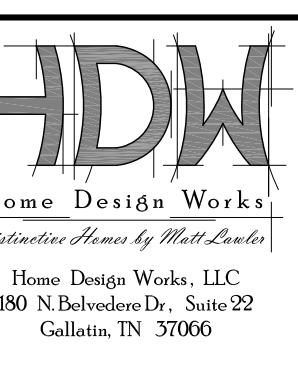


Builder Logo

Date of Issue:
1-12-17
Drawing Title:
MAIN LEVEL PLAN
PART #2

Drawing No.

A1.2

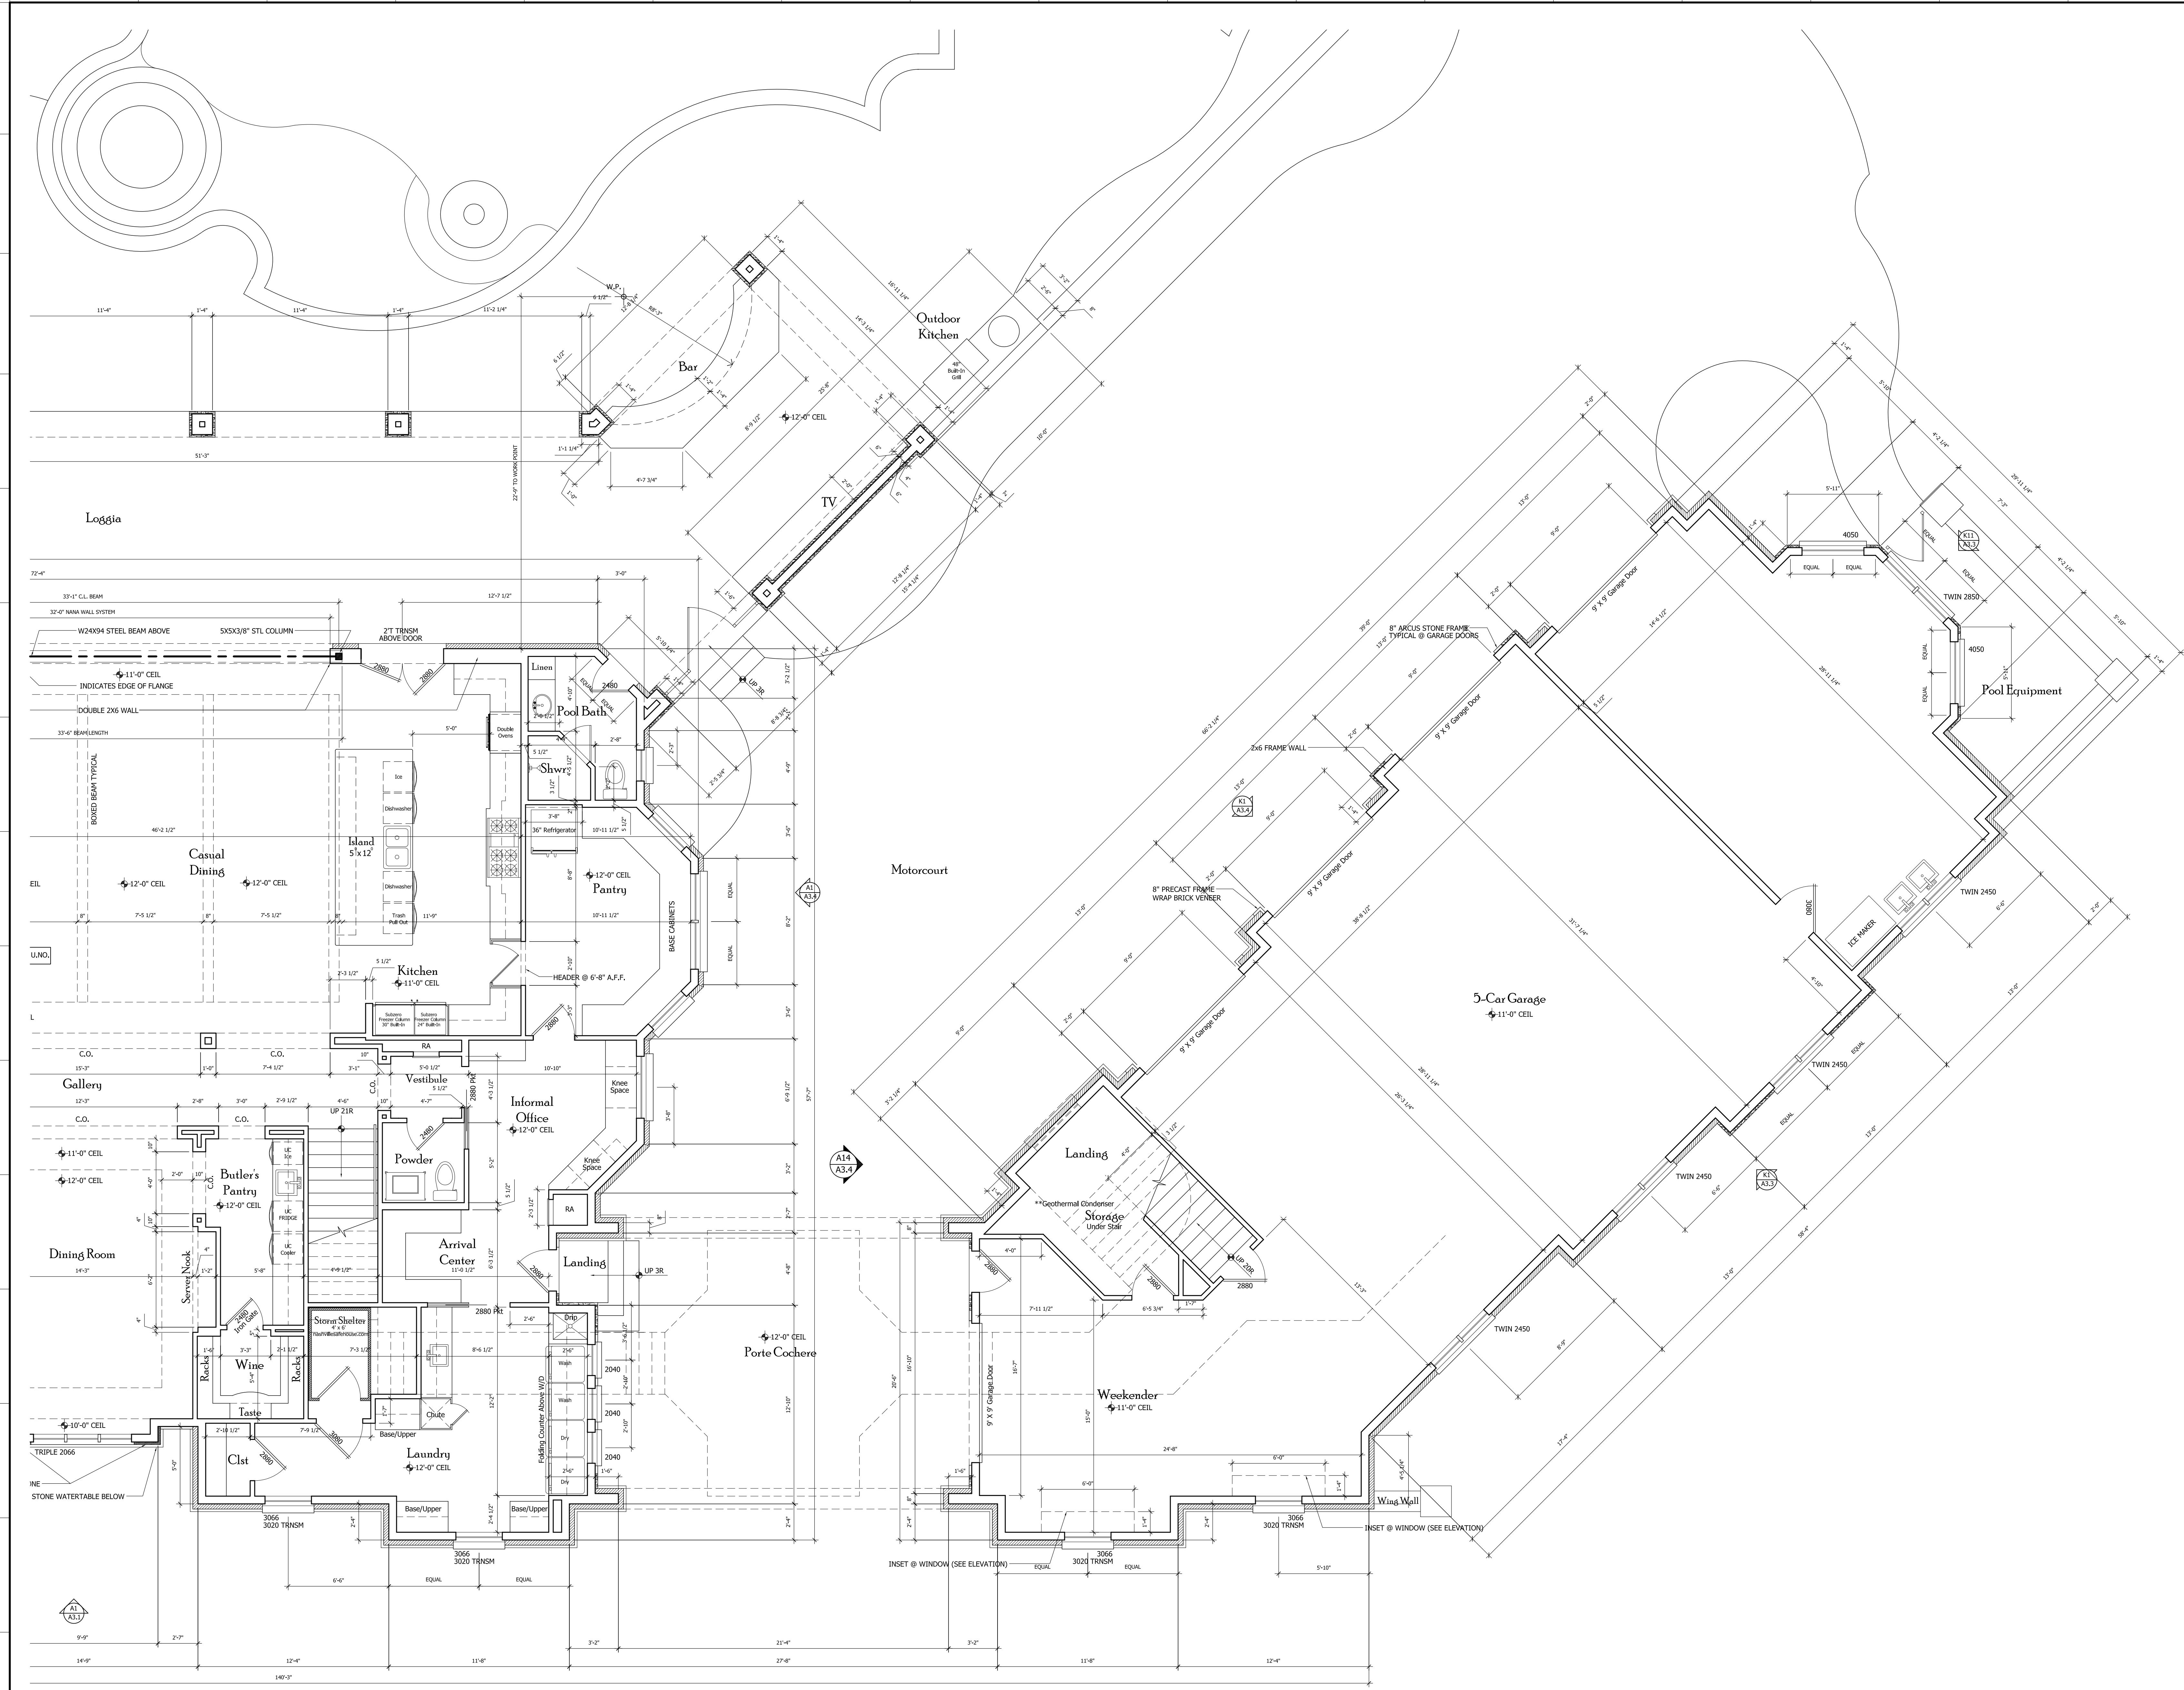

A1 MAIN LEVEL PLAN / PART #2

Scale: 3/16" = 1'-0"

Instruction Package

Areas:	
Main Level	
4583	
Second Level	
4523	
Total Heated	
9106	
Garage	
2271	
Loggia	
1575	
Porte Cochere	
460	
Front Porch	
86	
Total Roofed	
13498	

Client Name

Client Name

Property Address



Builder Logo


Date of Issue:
1-12-17

Drawing Title

SECOND LEVEL PLAN
PART #1

Drawing N

A1.3

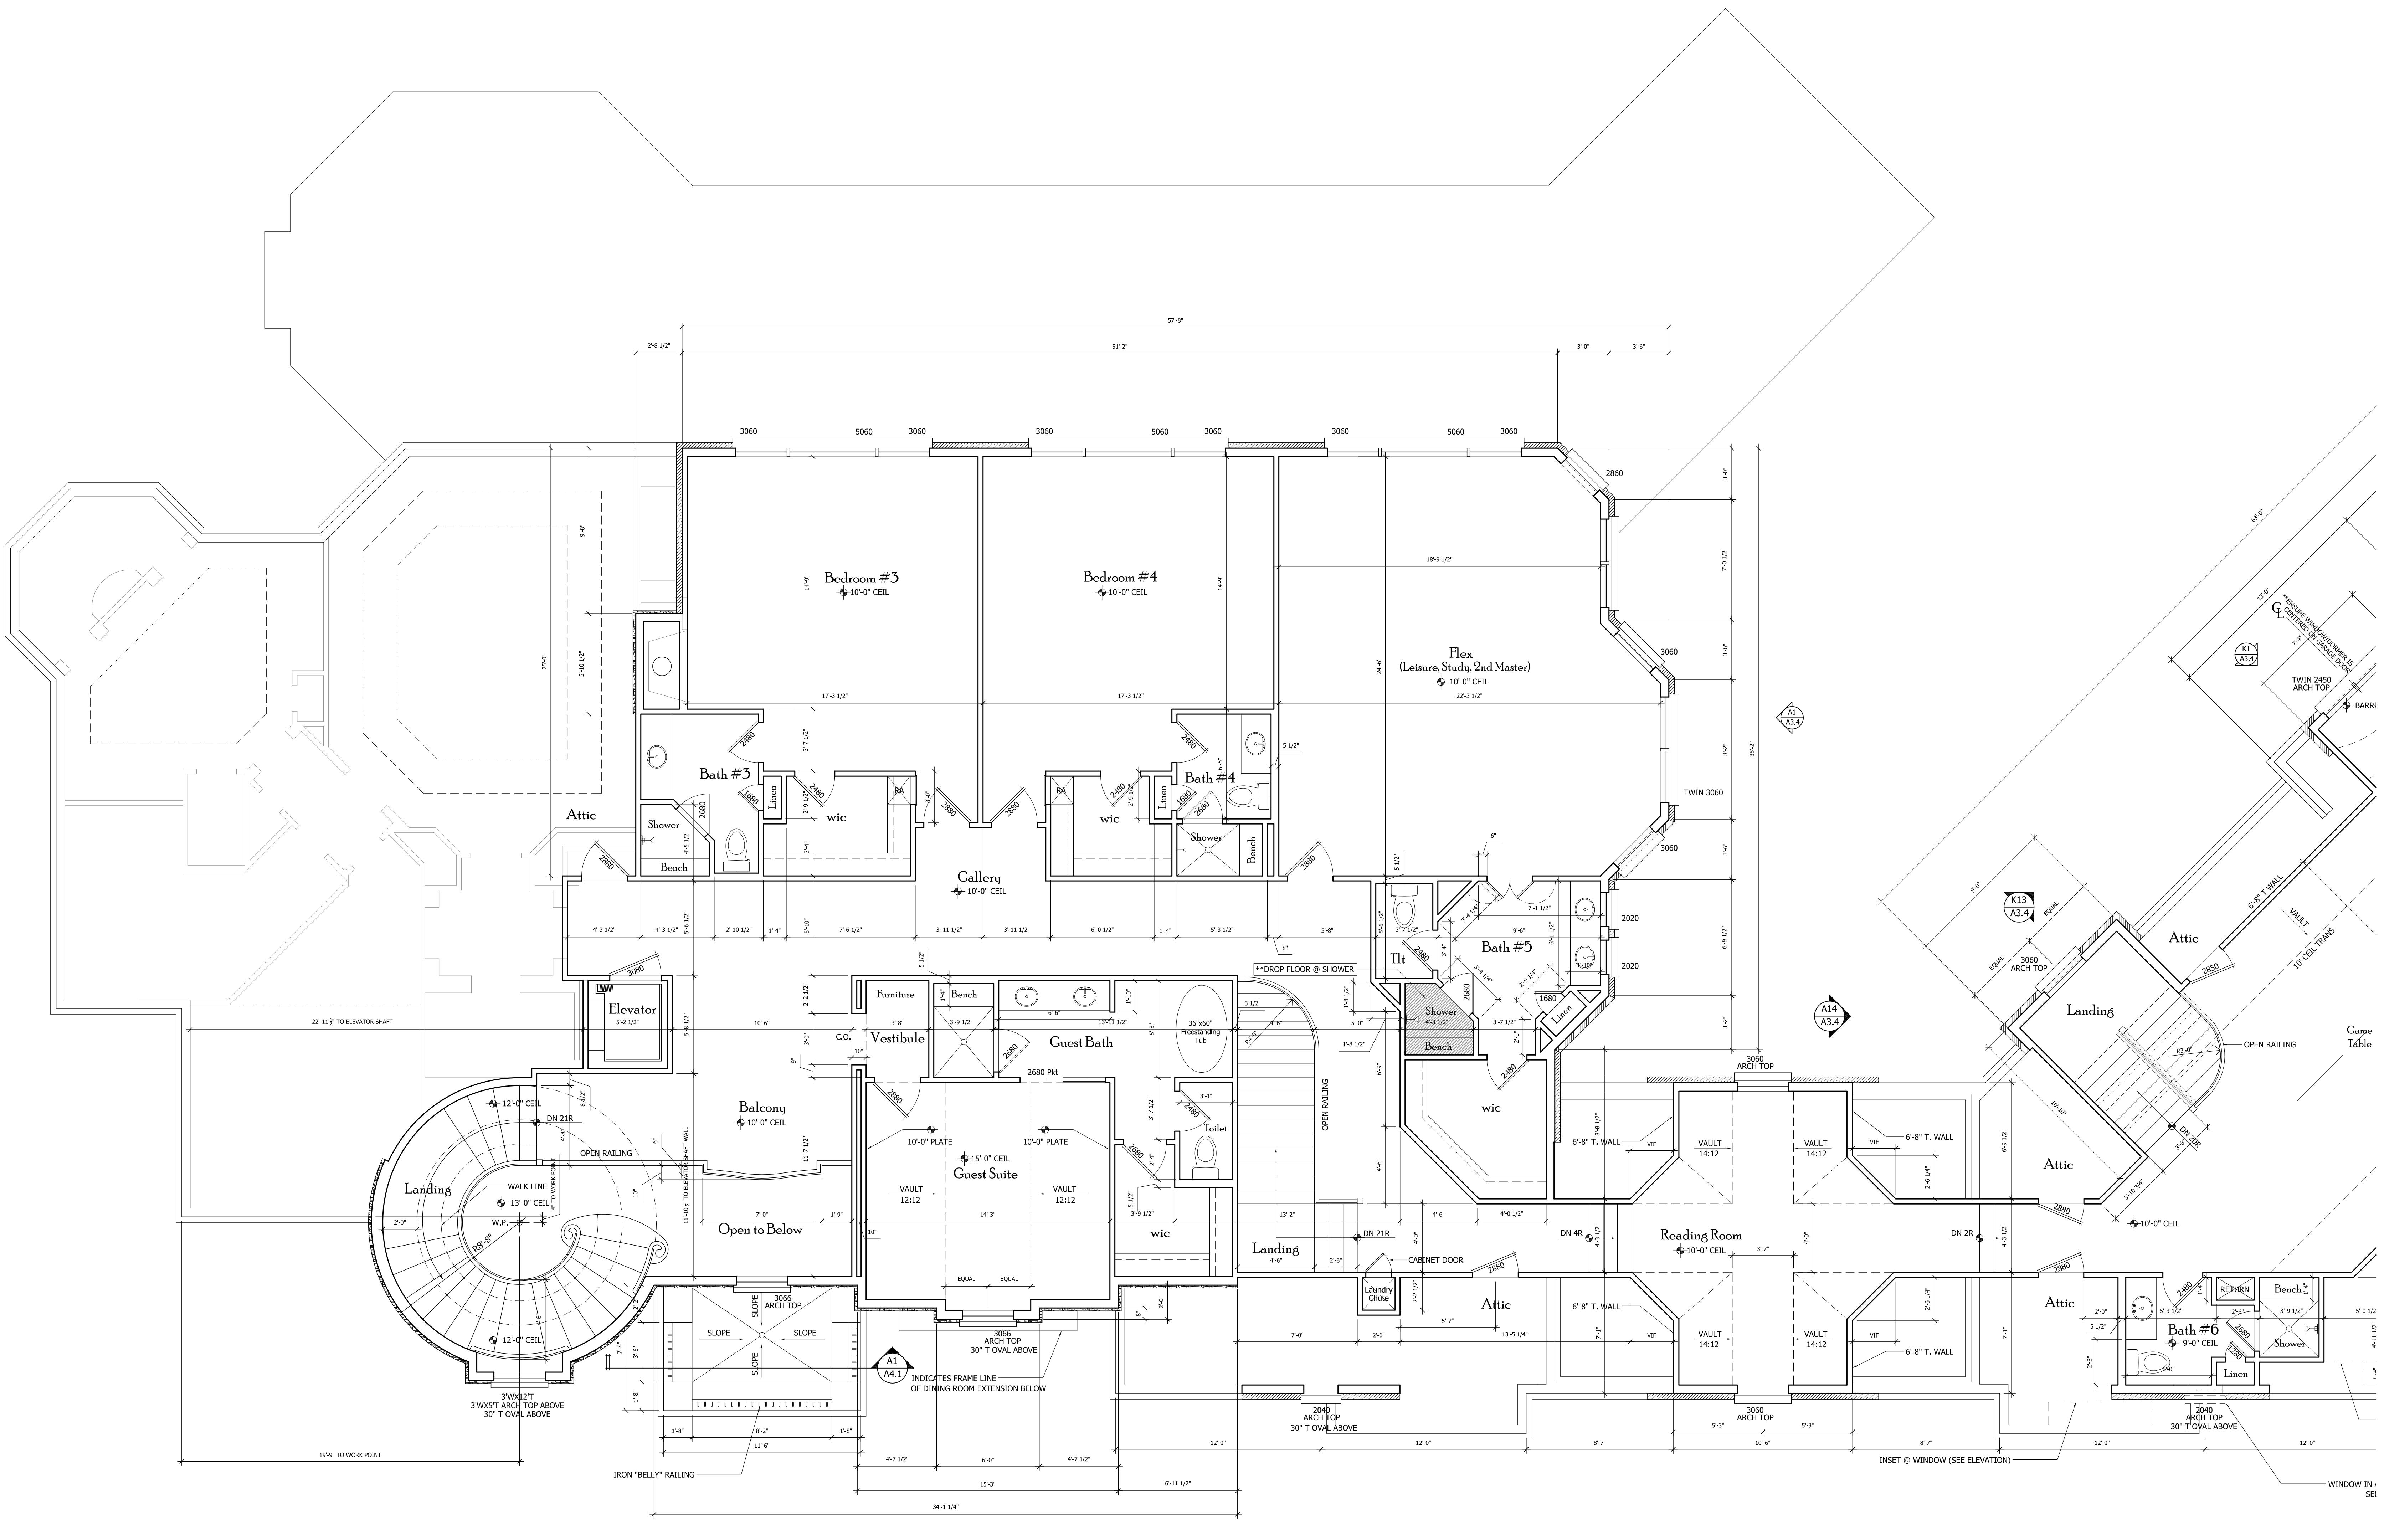

A 1 SECOND LEVEL PLAN / PART #1
Scale: 3/16" = 1'-0"

Table 1 Summary of the main characteristics of the study population.

P

0

N

M

K

J

H

C

Construction Package

Areas:

in Level
33
Second Level
23
total Heated
06
garage
71
ggia
75
erte Cochere
0
ont Porch
tal Roofed
498


Client Name

Property Address

COPYRIGHT Home Design Works, Lic. ALL RIGHTS RESERVED. THE REPRODUCTION, COPYING, SALE, RENTAL, LICENSING, USE OF THESE DRAWINGS TO CREATE DERIVATIVE WORK, OR ANY OTHER DISTRIBUTION OF THESE DRAWINGS, AND / OR ANY PORTION OF THE PLANS DEPICTED IS STRICTLY PROHIBITED UNLESS EXPRESSLY AUTHORIZED IN WRITING BY AN OFFICER OF Home Design Works, LLC. Home Design Works, Lic (Designer) IS RESPONSIBLE FOR THE AESTHETIC DESIGN INTENT ONLY AS REPRESENTED IN THESE PLANS, BUT NOT FOR ANY STRUCTURAL INFORMATION INCLUDED THEREIN. THE CONTRACTOR (Builder) IS RESPONSIBLE FOR ENSURING THAT THESE PLANS ARE CONSTRUCTED TO MEET ALL APPLICABLE FEDERAL, STATE, AND LOCAL BUILDING CODES, ORDINANCES, AND LAWS, INCLUDING BUT NOT LIMITED TO THE FOLLOWING: EGRESS, FIRE SAFETY, TECHNICAL CODES, FLOOD ZONE CRITERIA, PRE-ENGINEERED TRUSS, FRAMING MEMBERS, FLASHING AND MOISTURE PROTECTION. BY USE OF THESE DRAWINGS, THE OWNER, CONTRACTOR (Builder) AND SUBCONTRACTORS ACKNOWLEDGE AND AGREE TO THIS DISCLAIMER.



ving No.

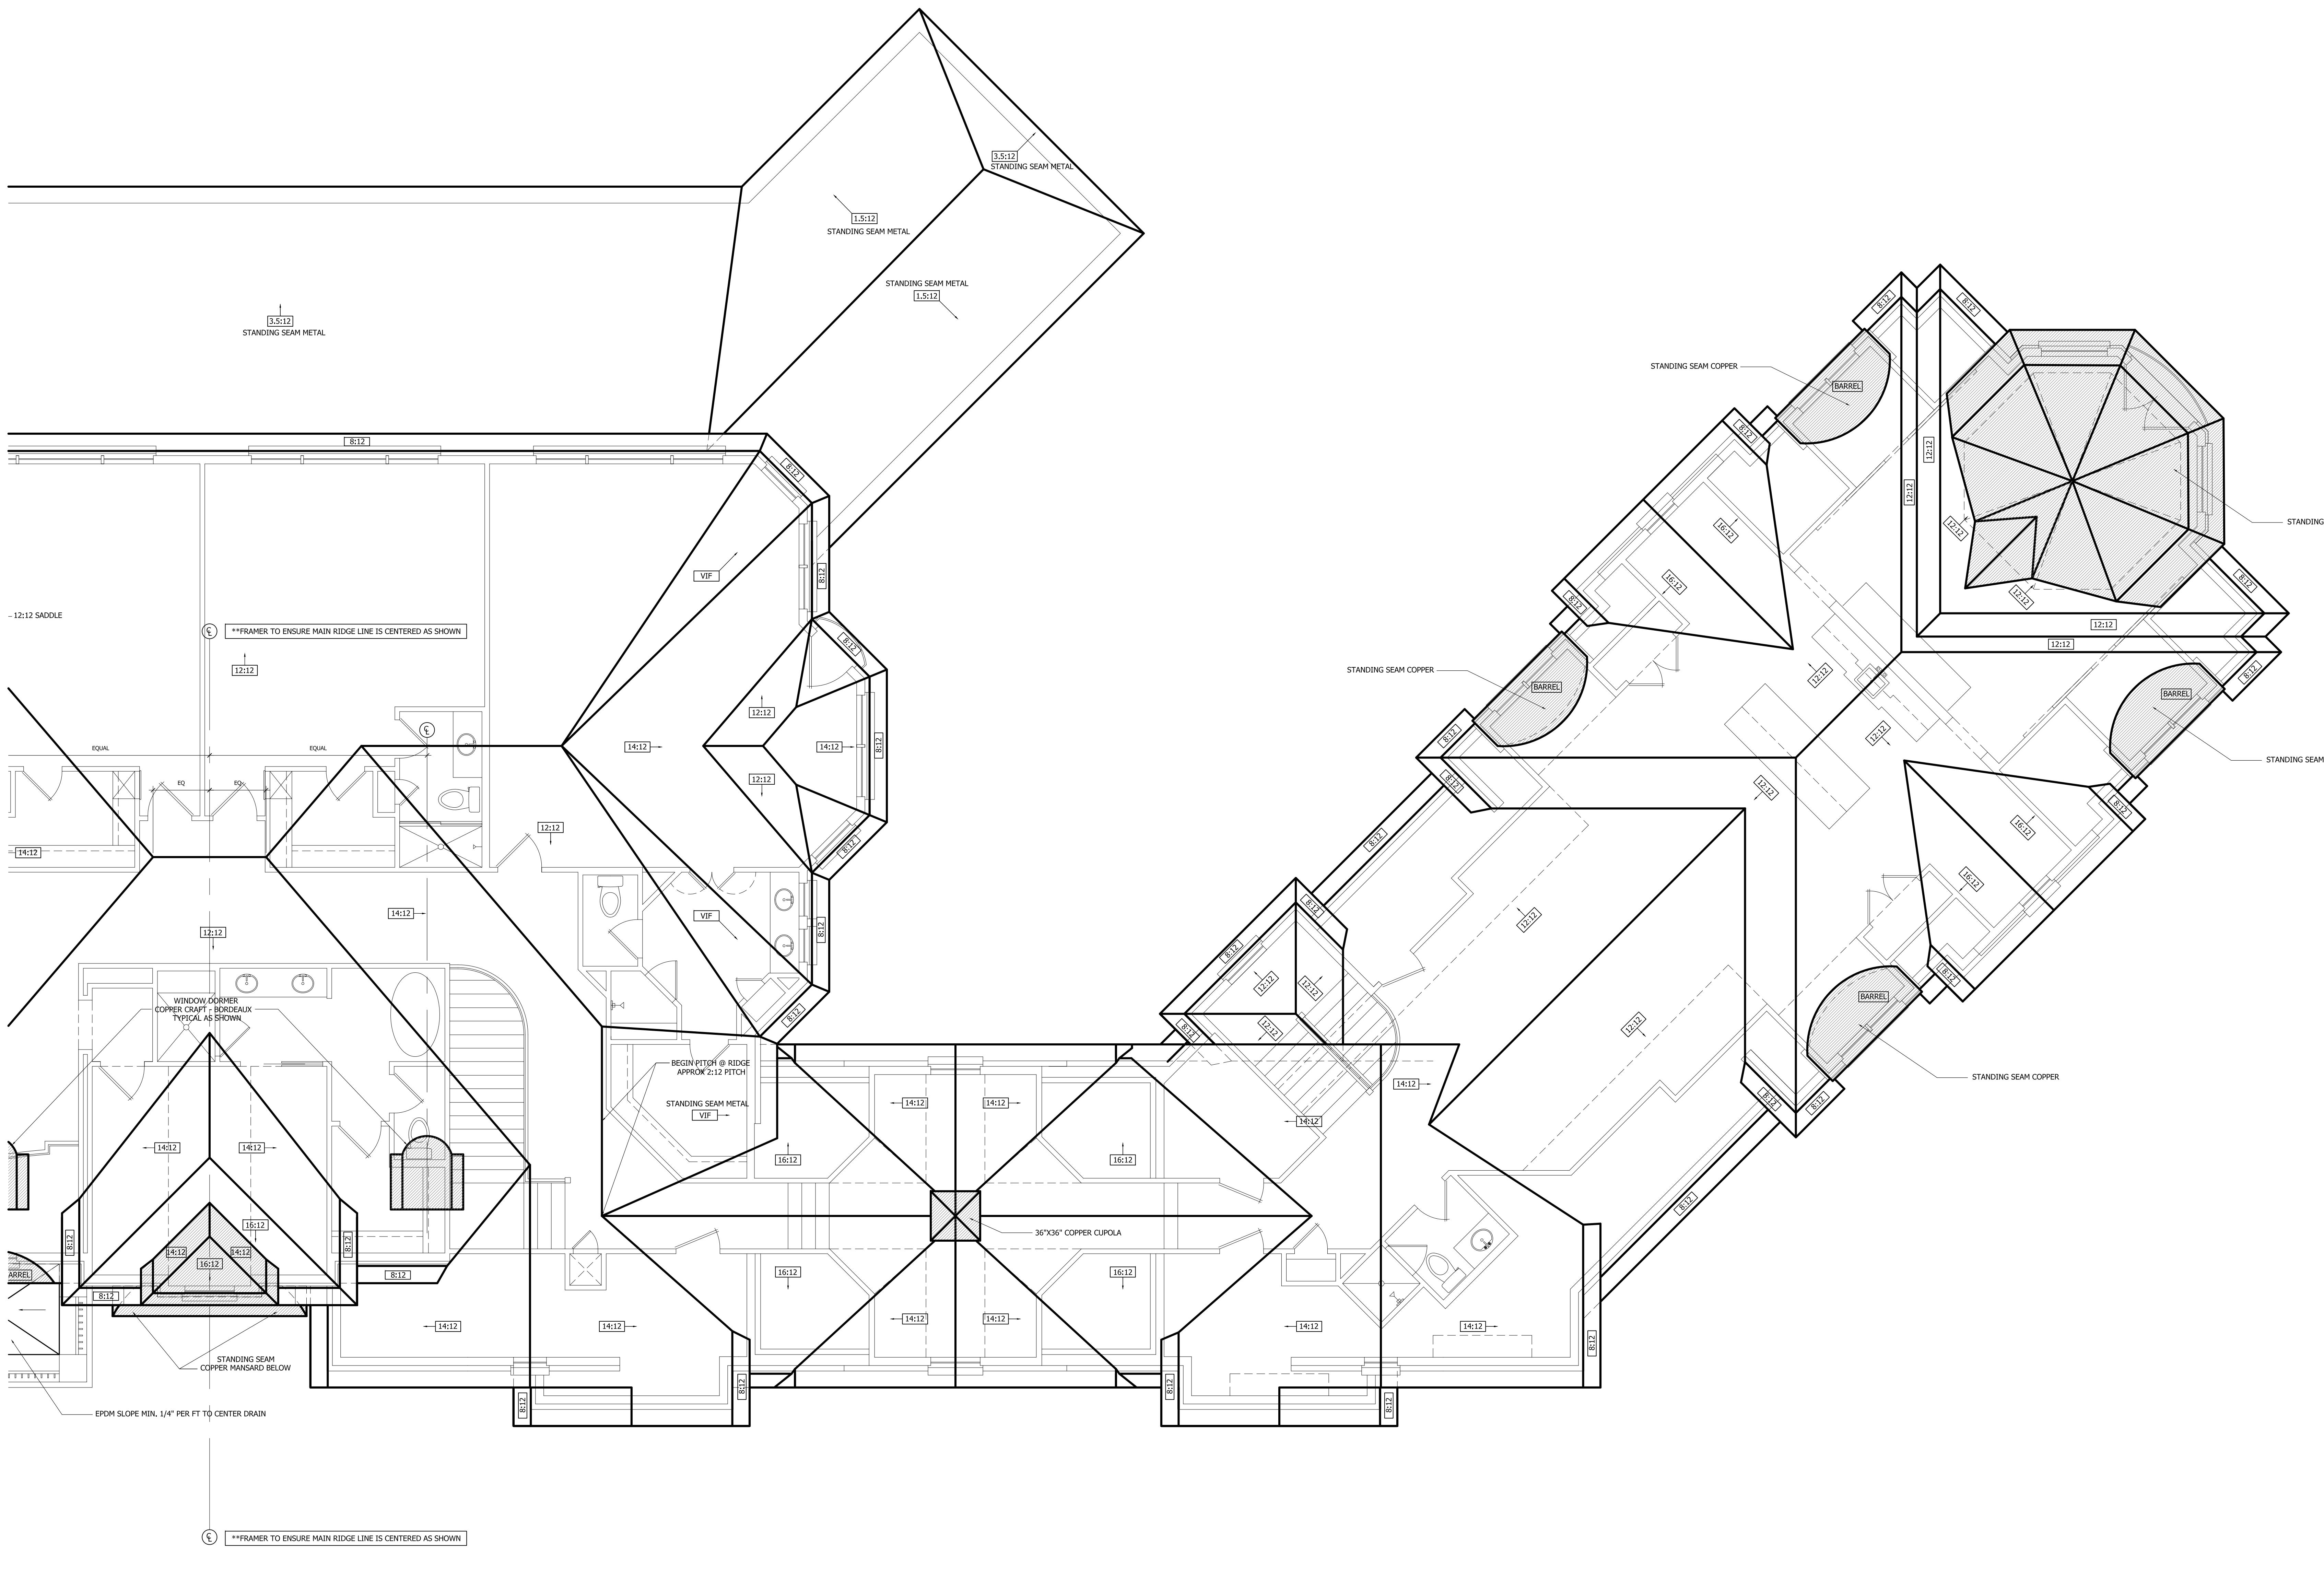




L1 FRONT ELEVATION OVERALL
Scale: NTS

Scale: NTS




THE WORK, OR
COUNCIL OF HON

PRACTICE WORKBOOK

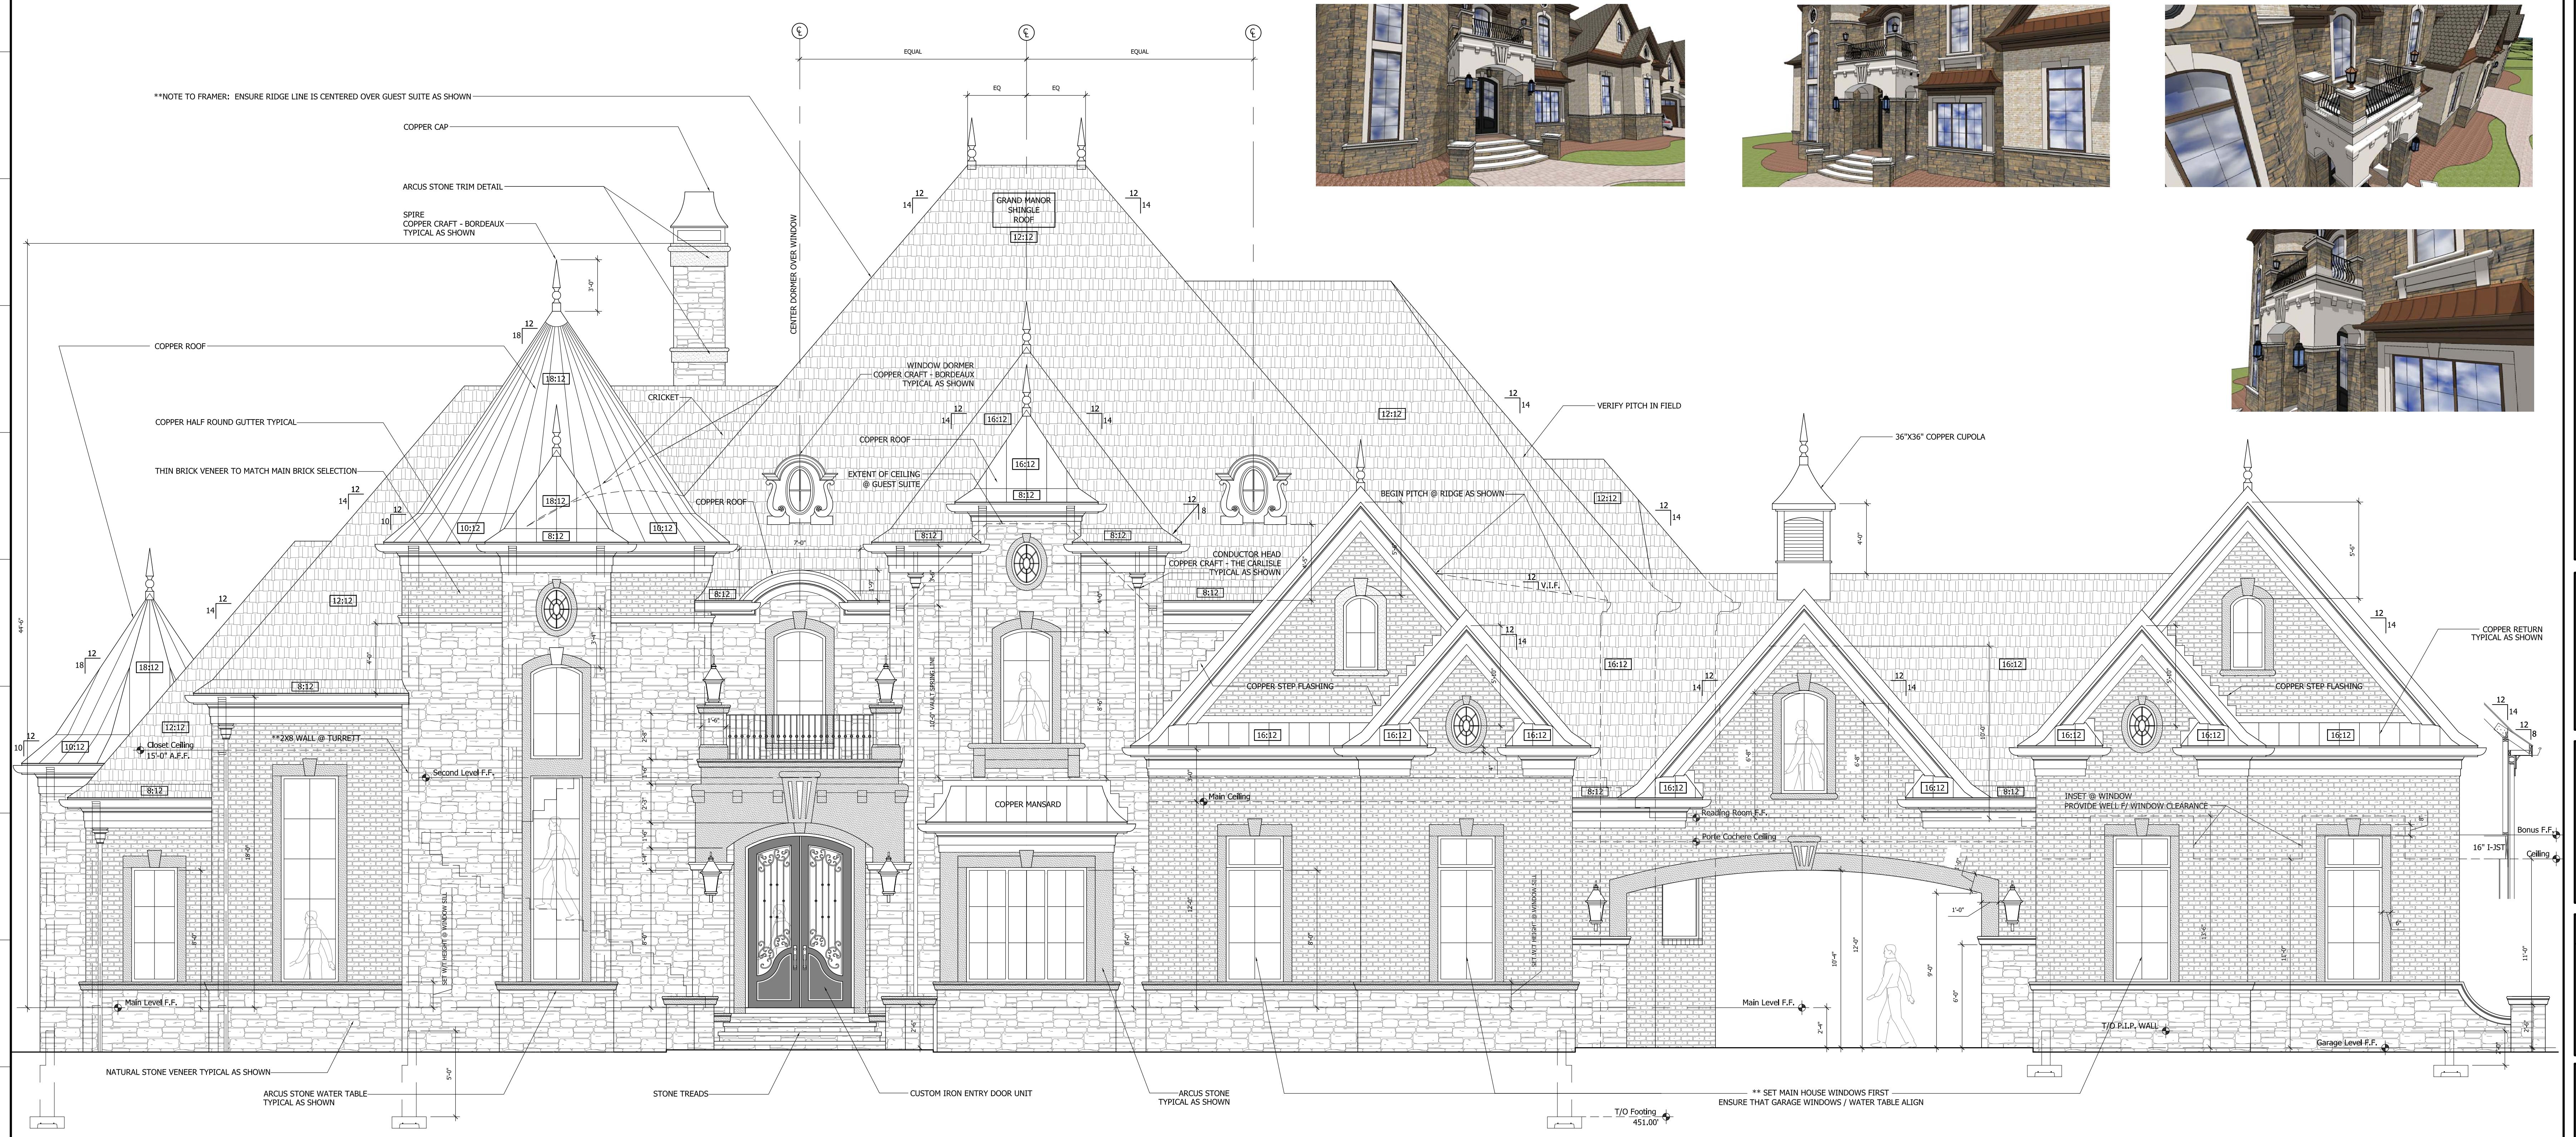

A1 **FRONT ELEVATION**
Scale: 1/4" = 1'-0"

ANSWER The answer is 1000.

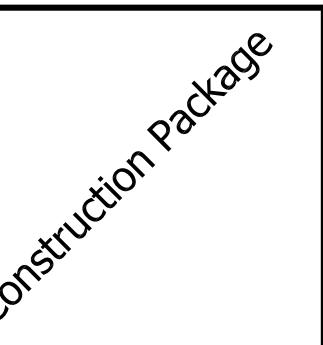

Areas:

in Level	
33	
Second Level	
23	
Total Heated	
06	
Average	
71	
Giggia	
75	
Porte Cochere	
0	
Front Porch	
Total Roofed	
498	

Client Name
Property Address

© Home Design Works, LLC. All rights reserved. The reproduction, copying, sale, rental, licensing, use of these drawings to create derivative work, or any other use of these drawings, and / or any portion of the plans depicted is strictly prohibited unless expressly authorized in writing by an officer of Home Design Works, LLC. The Designer is responsible for the aesthetic design intent only as represented in these plans, but not for any structural information included therein. The designer is responsible for ensuring that these plans are constructed to meet all applicable federal, state, and local building codes, ordinances, and laws, pertaining to the following: egress, fire safety, technical criteria, flood zone criteria, pre-engineered truss, framing members, flashing and moisture

builder Logo

Date of Issue:
1-12-17

owing Title

FRONT ELEVATION

wing No.

ing No.

A3.1

A3.1



